


Church of
 St Ippolyts Herts.
 Plan indicating
 the Development
 of the Structure

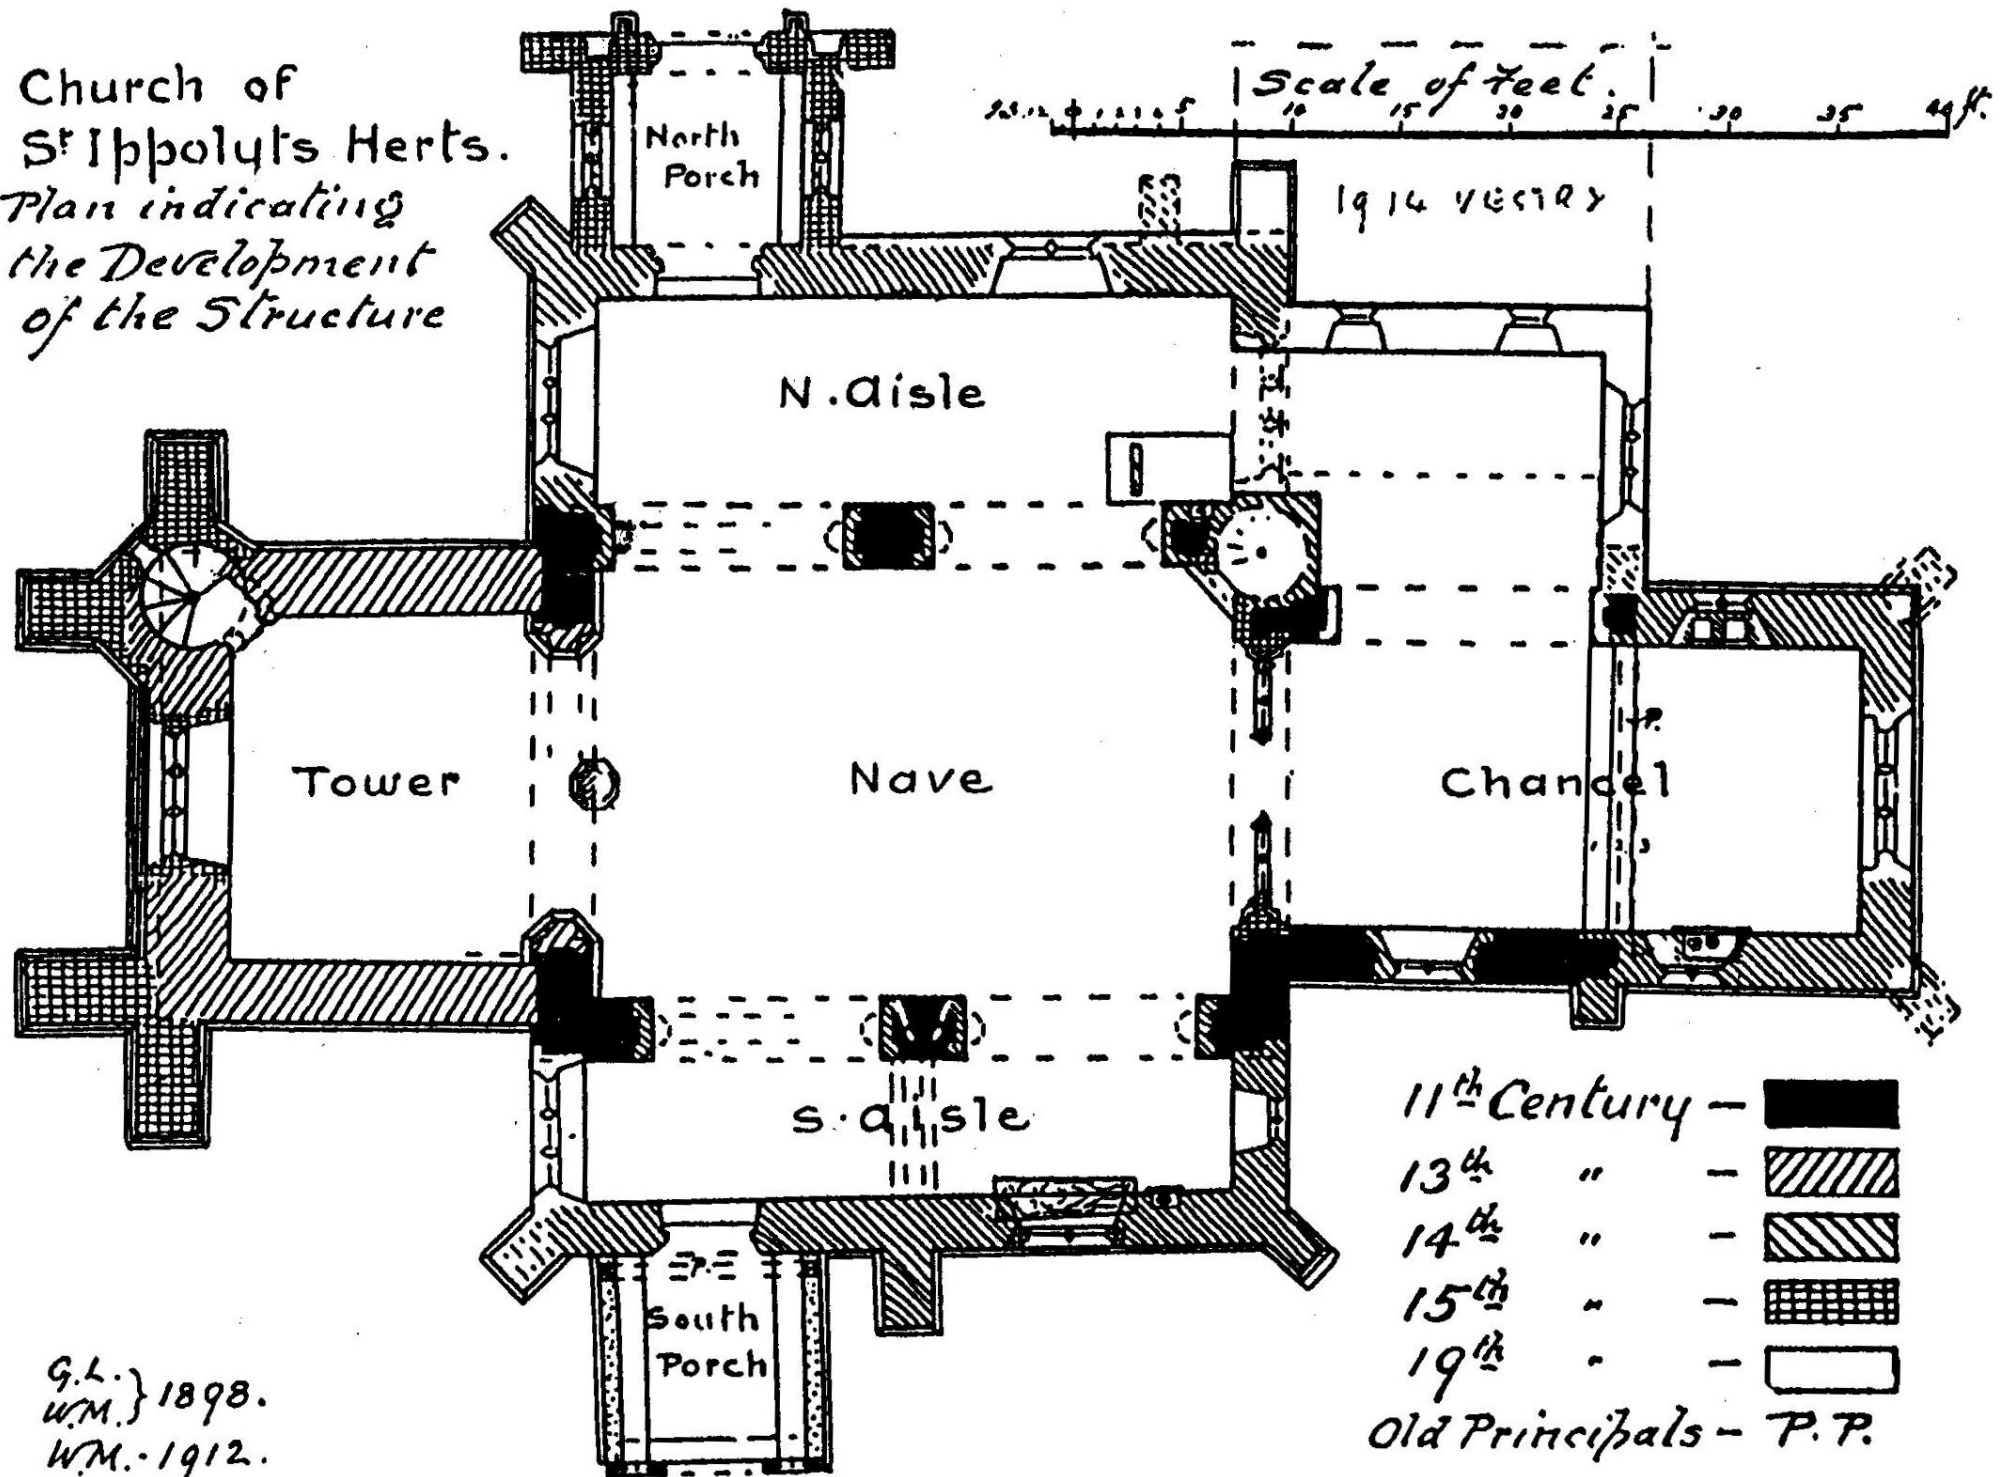

G.L. } 1898.
 W.M. }
 W.M. - 1912.